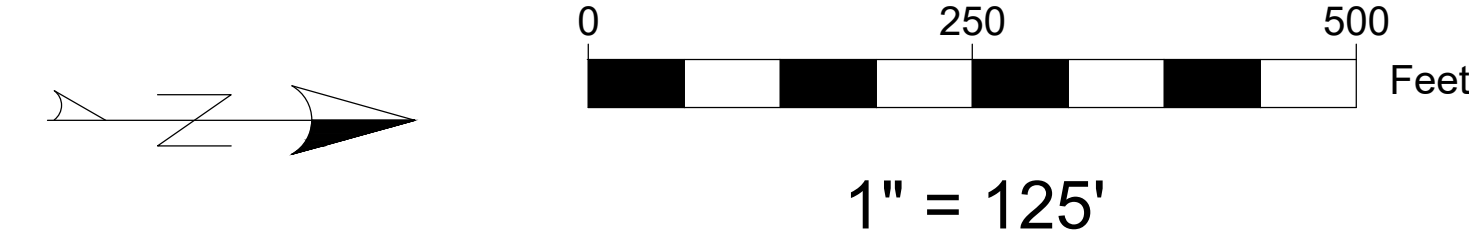
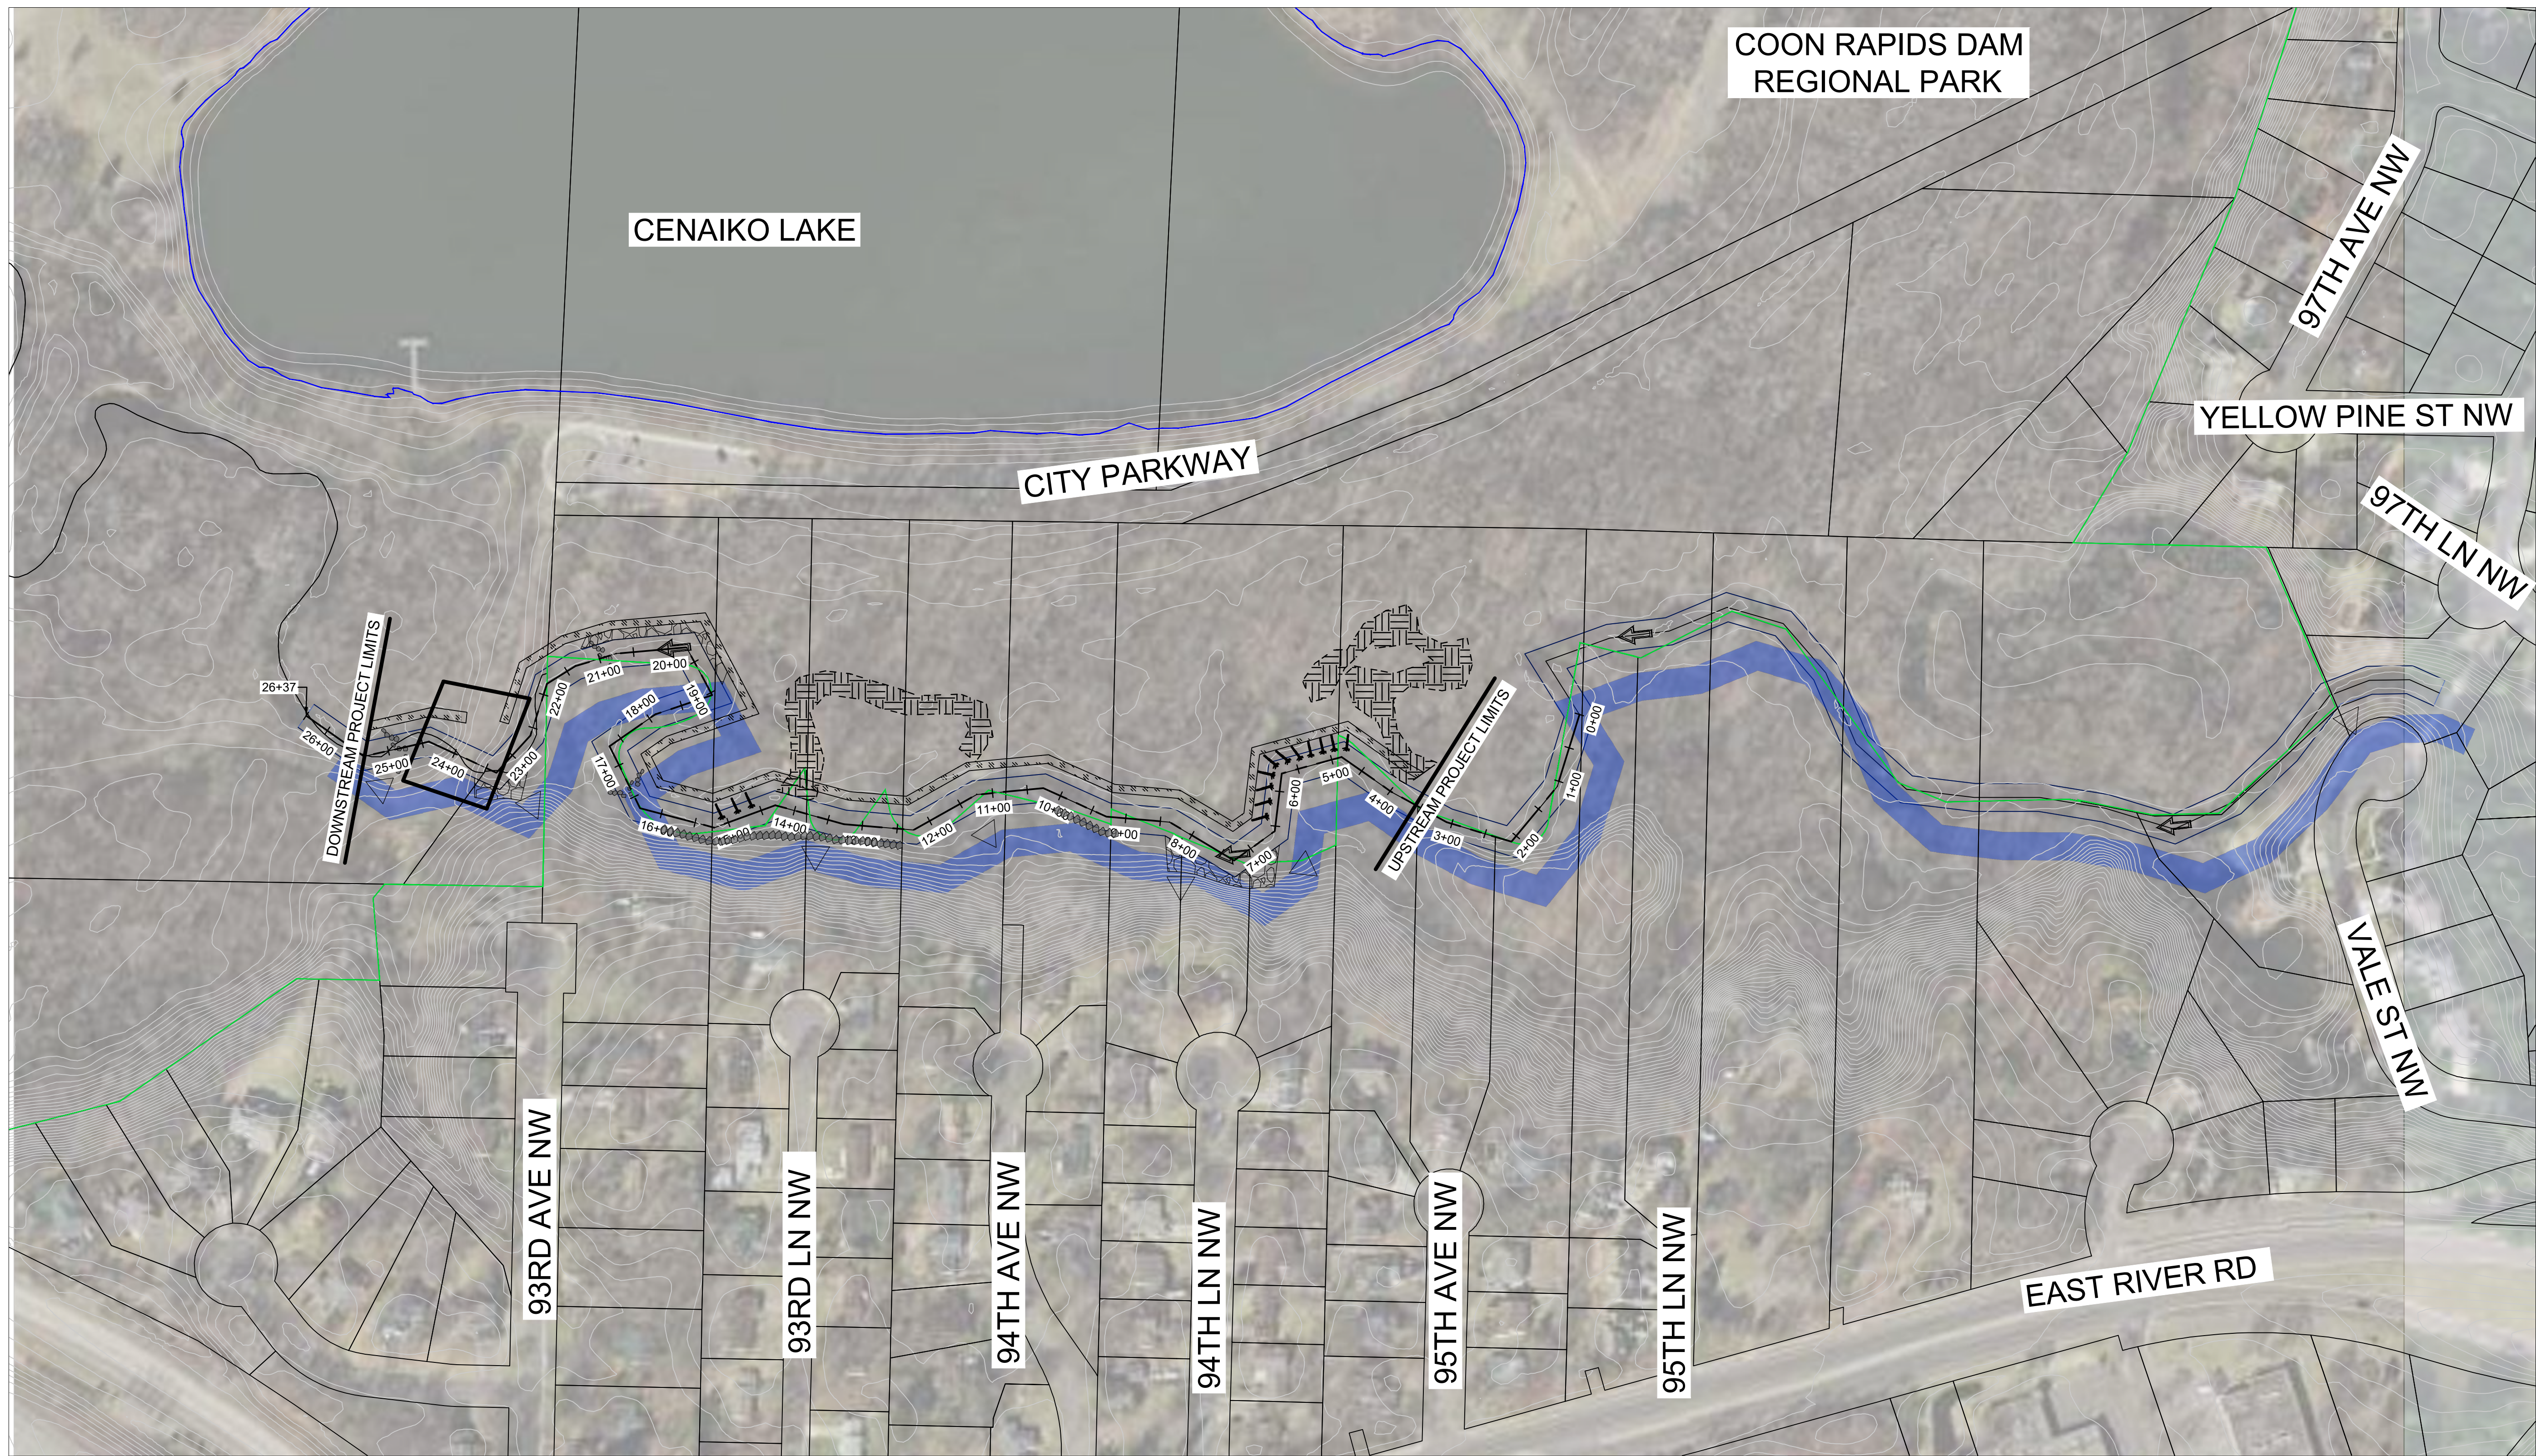

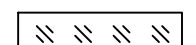
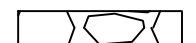
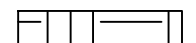




 


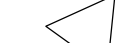


**NOT FOR
CONSTRUCTION**



LEGEND

-  LOWER COON CREEK
-  TEMPORARY CONSTRUCTION ACCESS TRAIL
-  VEGETATED RIPRAP (CLASS IV)
-  BACKWATER HABITAT LOCATIONS (APPROX. 2-FT DEEP)
-  DIRECTION OF FLOW
-  ROCK CHECK DAM
-  ROOTWAD
-  ANOKA CO./ COON RAPIDS REGIONAL DAM PARK
-  ANOKA COUNTY PARCELS
-  ANOKA COUNTY 2-FT CONTOURS
-  24" TOE BOULDERS
-  OUTFALL STABILIZATION